


PROJECT NUMBER	??-??
DESIGN:	WRV
DRAFTING:	
DATE:	9-15-11

### REVISIONS


1.	
2.	
3.	
4.	
5.	
6.	

## 38'X32' LOG CABIN

### 1ST FLOOR PLAN

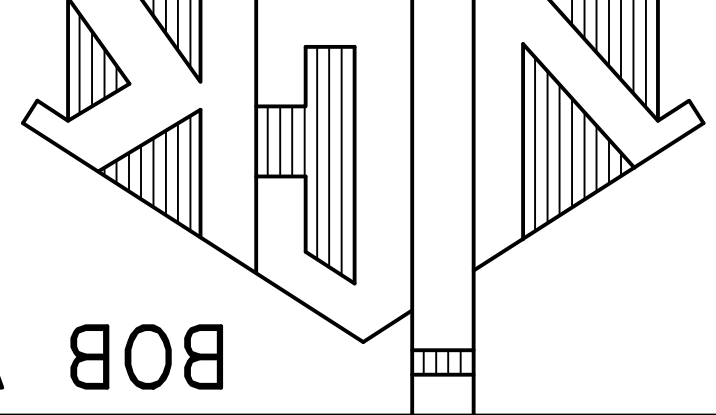

**BOB VICK & ASSOC.**  
 Engineers & Surveyors  
 P.O. Box 2244  
 Cookeville, Tennessee 38502  
 voice 931-526-6022  
 fax 931-526-6023

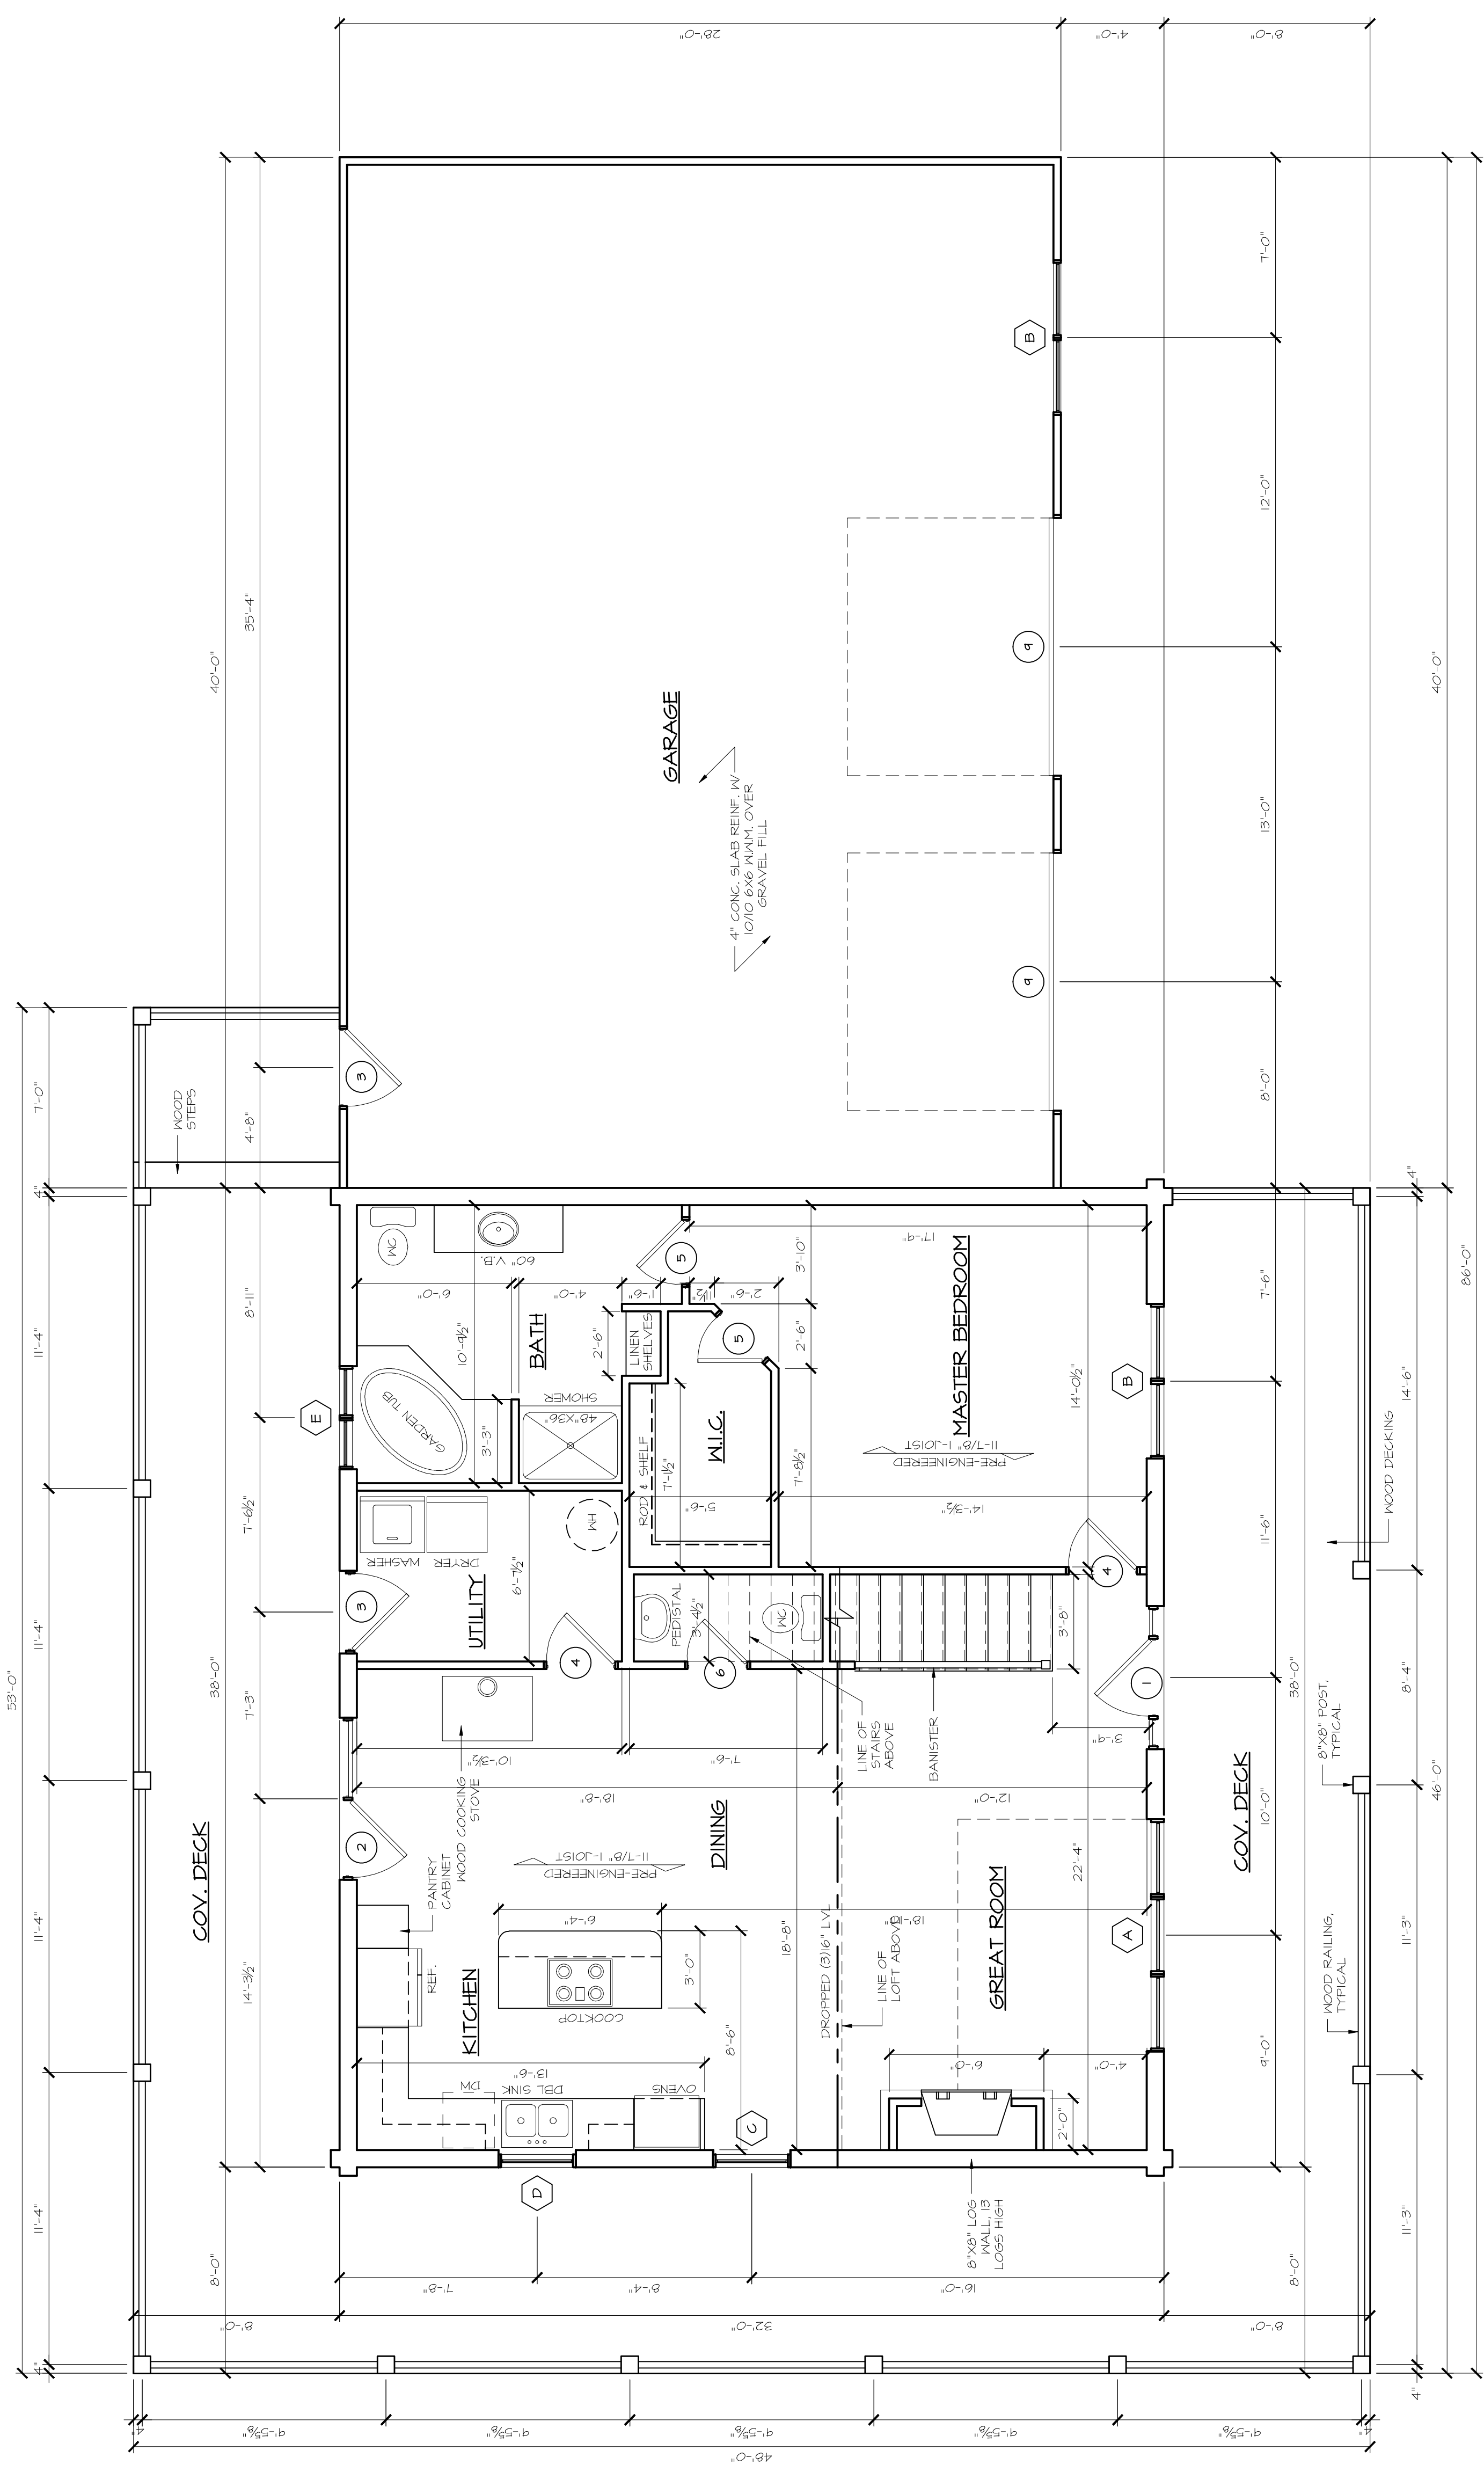

AREA	
FIRST FLOOR	1216
SECOND FLOOR	928
TOTAL	2144 SQFT
COVERED DECK	1048
GARAGE	1120

- NOTES:**
- OWNER/BUILDER TO VERIFY ALL DIMENSIONS.
  - FIRST FLOOR CEILING HEIGHT IS 8'-8" (3 LOGS HIGH) AND THE SECOND FLOOR IS 8'-0" UNLESS NOTED.
  - ALL 1ST FLOOR EXTERIOR WALLS DRAWN AT 8" AT HOUSE AND ALL OTHER WALLS DRAWN AT 3/12" UNLESS SPECIFIED.
  - VENT DRYER TO OUTSIDE AIR.
  - STAIR TREADS TO 2ND FLOOR SHOWN AT 10".

**1 FIRST FLOOR PLAN**  
 AI 1/8" = 1'-0"