



1 FRONT ELEVATION
A21 1/4" = 1'-0"

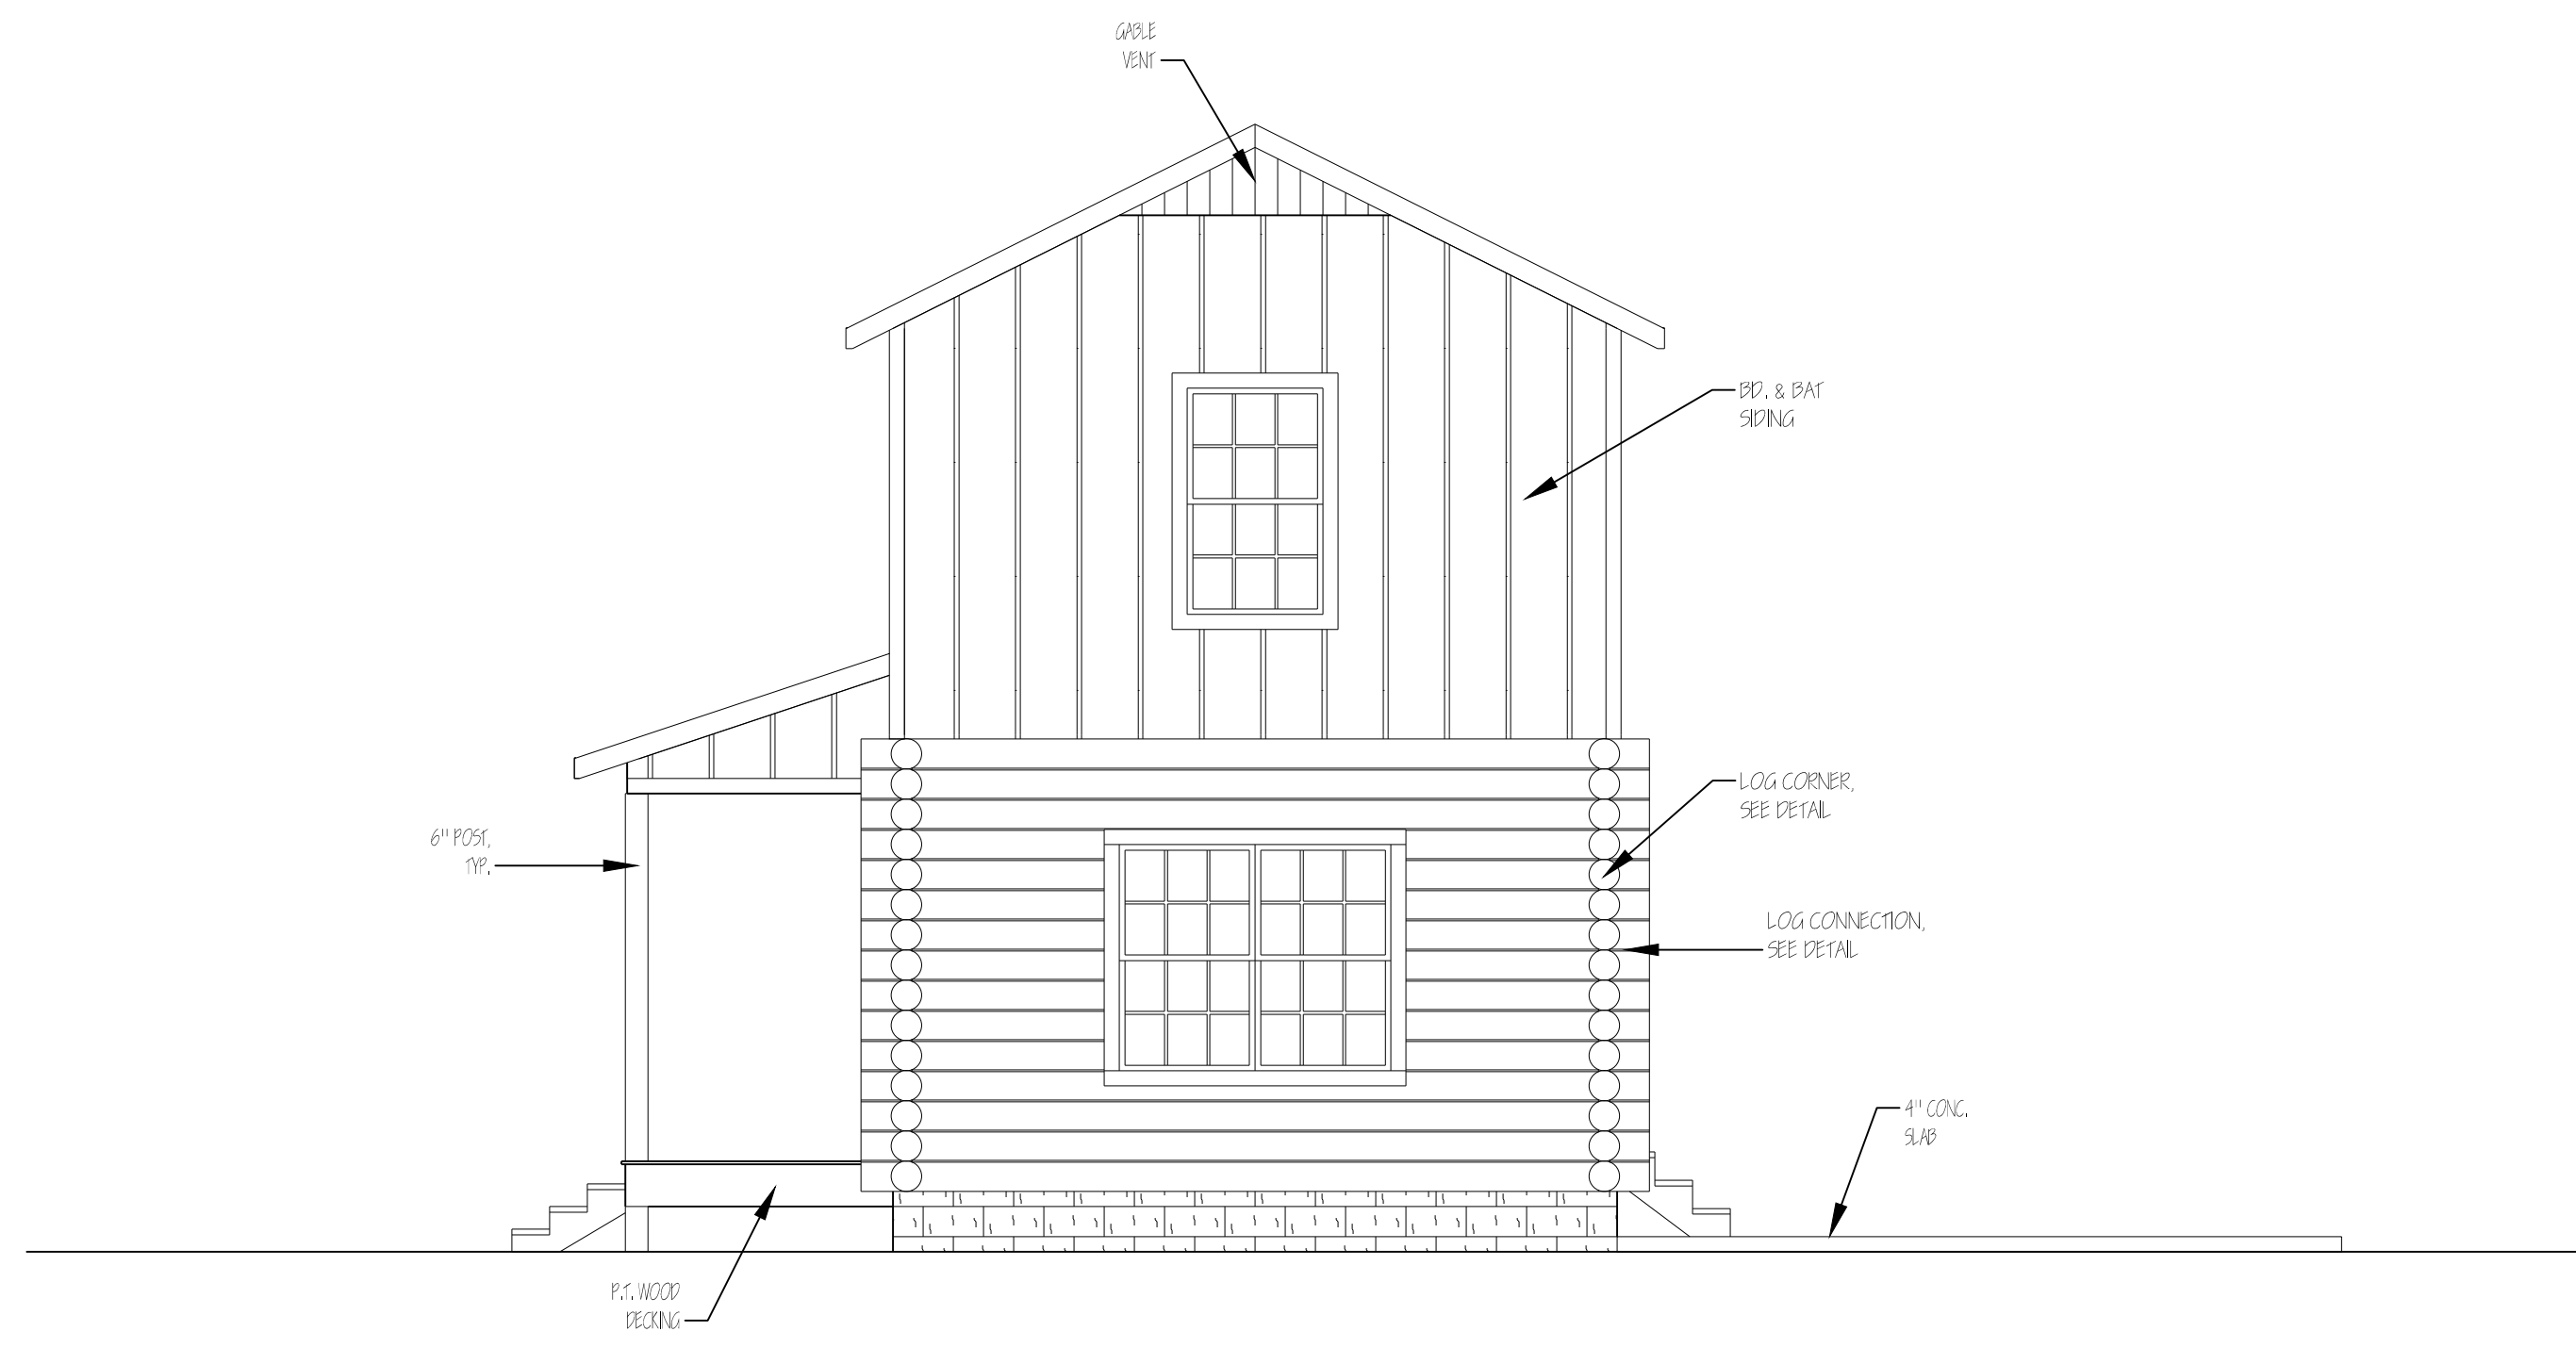

2 RIGHT ELEVATION
A21 1/4" = 1'-0"

BOB VICK & ASSOC.
Engineers & Surveyors
P.O. Box 2244
Cookeville, Tennessee 38502
Voice: 931-526-6022
Fax: 931-526-6032

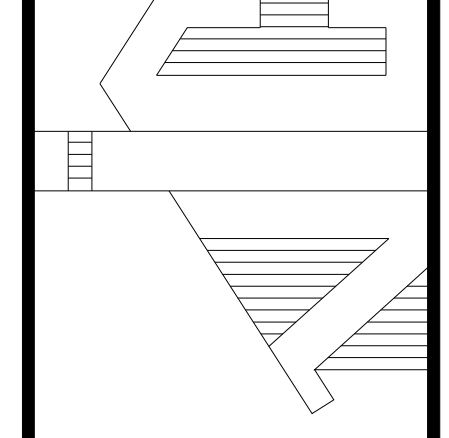

FRONT & RIGHT ELEVATIONS

New Layout For
GRIZZLEY HOMES
The Shotgun

JOB NO.:	REVISIONS					
	09-03	1.	2.	3.	4.	5.
DESIGN:	WFR					
DRAFTING:	KMN					
DATE:	01-03-11					

A2.1