


1  
A21  
FRONT ELEVATION  
MS

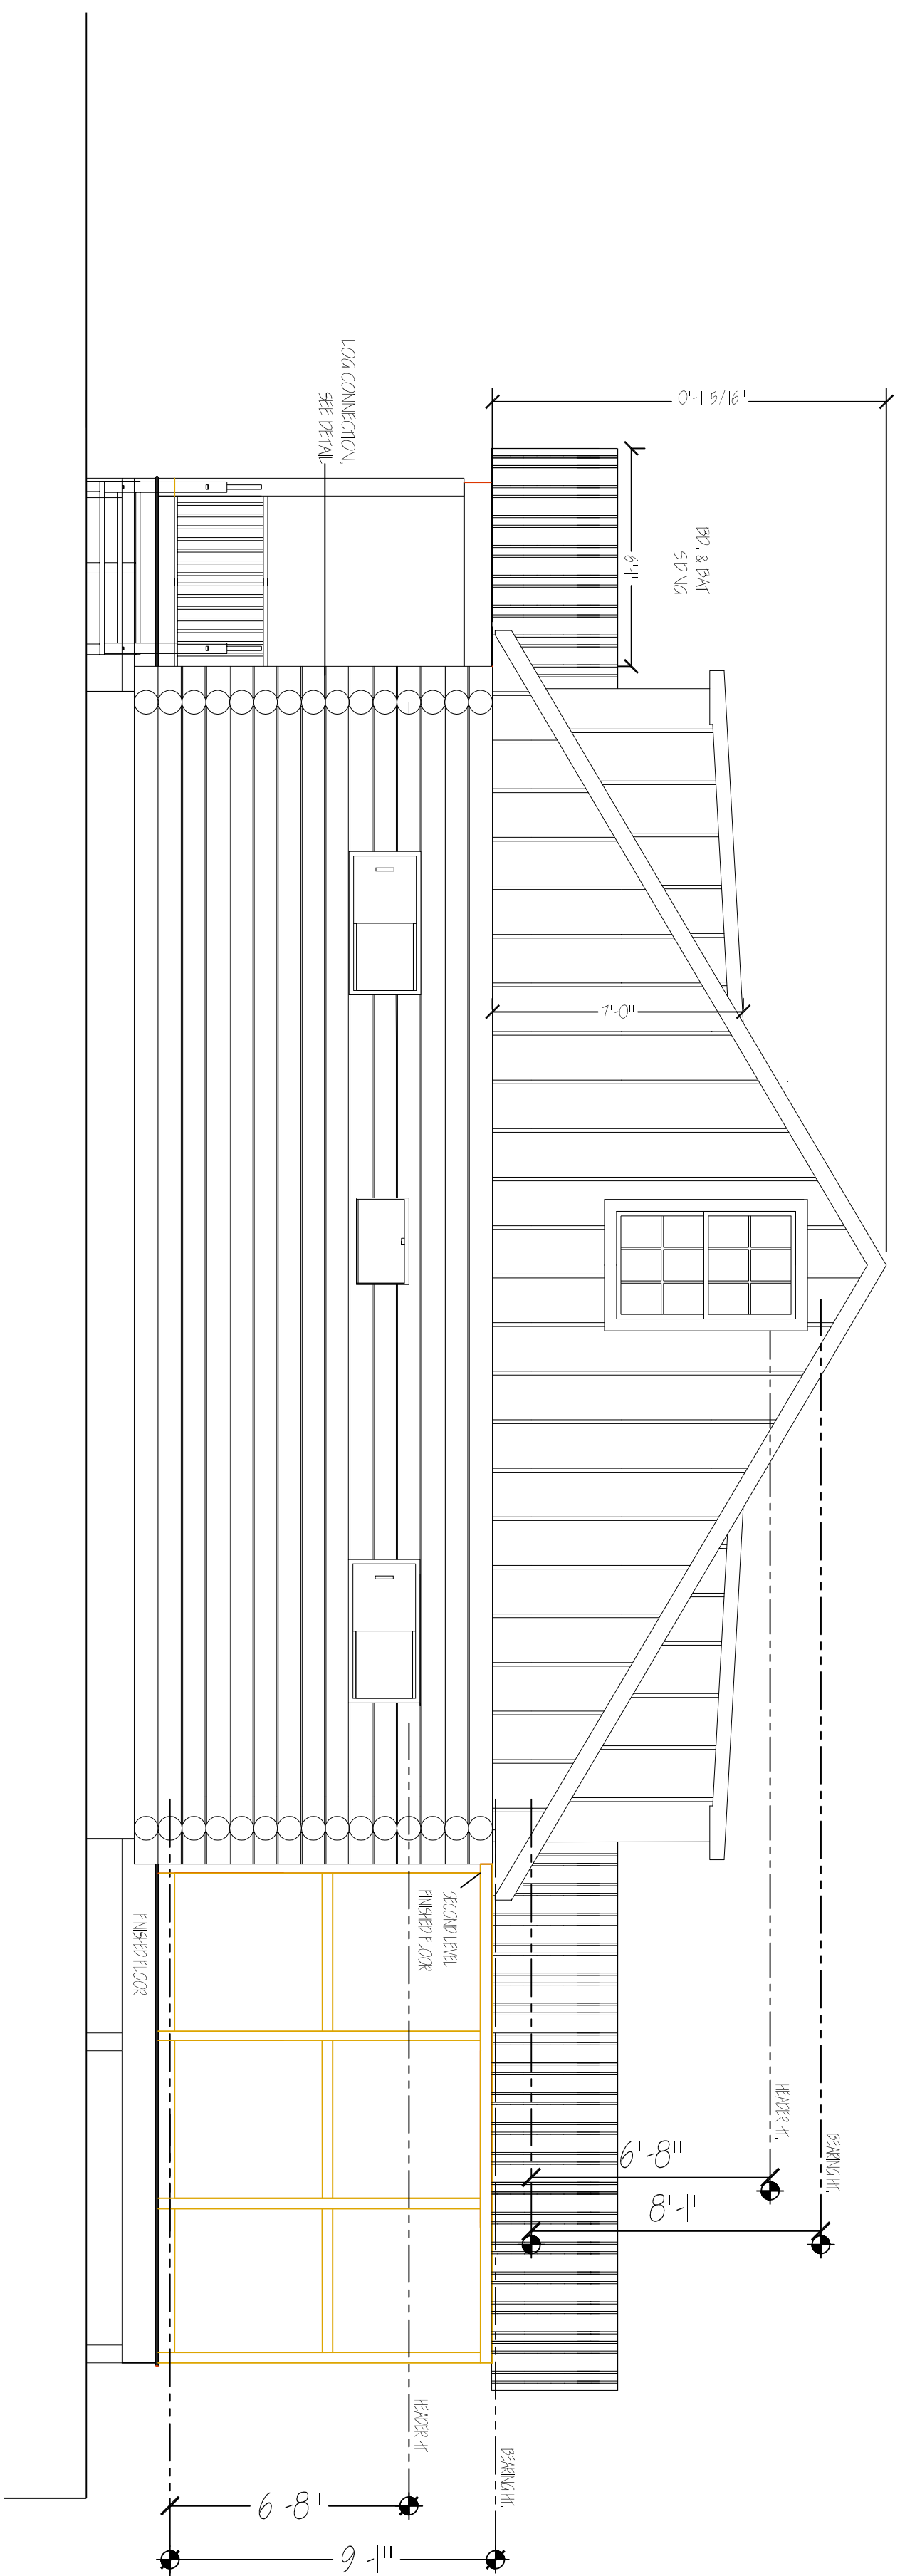


2  
A21  
RIGHT ELEVATION  
MS

JOB NO.:	11-21
DESIGN:	WRV
DRAFTING:	KMN/RJB
DATE:	05/19/11

REVISIONS	
1.	
2.	
3.	
4.	
5.	
6.	

FRONT & RIGHT ELEVATIONS

De Prey  
**LOT NO. 4 VESPER TERRACE  
 LAKE TOMAHARK, WI 54539**

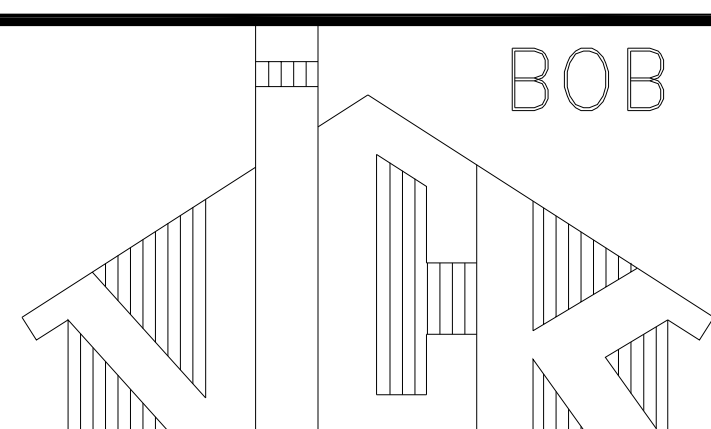

**BOB VICK & ASSOC.**  
 Engineers & Surveyors  
 P.O. Box 2244  
 Cookeville, Tennessee 38502  
 Voice: 931-526-6022  
 Fax: 931-526-6032

A2.1

11-21