


2
A2.2
MS
LEFT ELEVATION

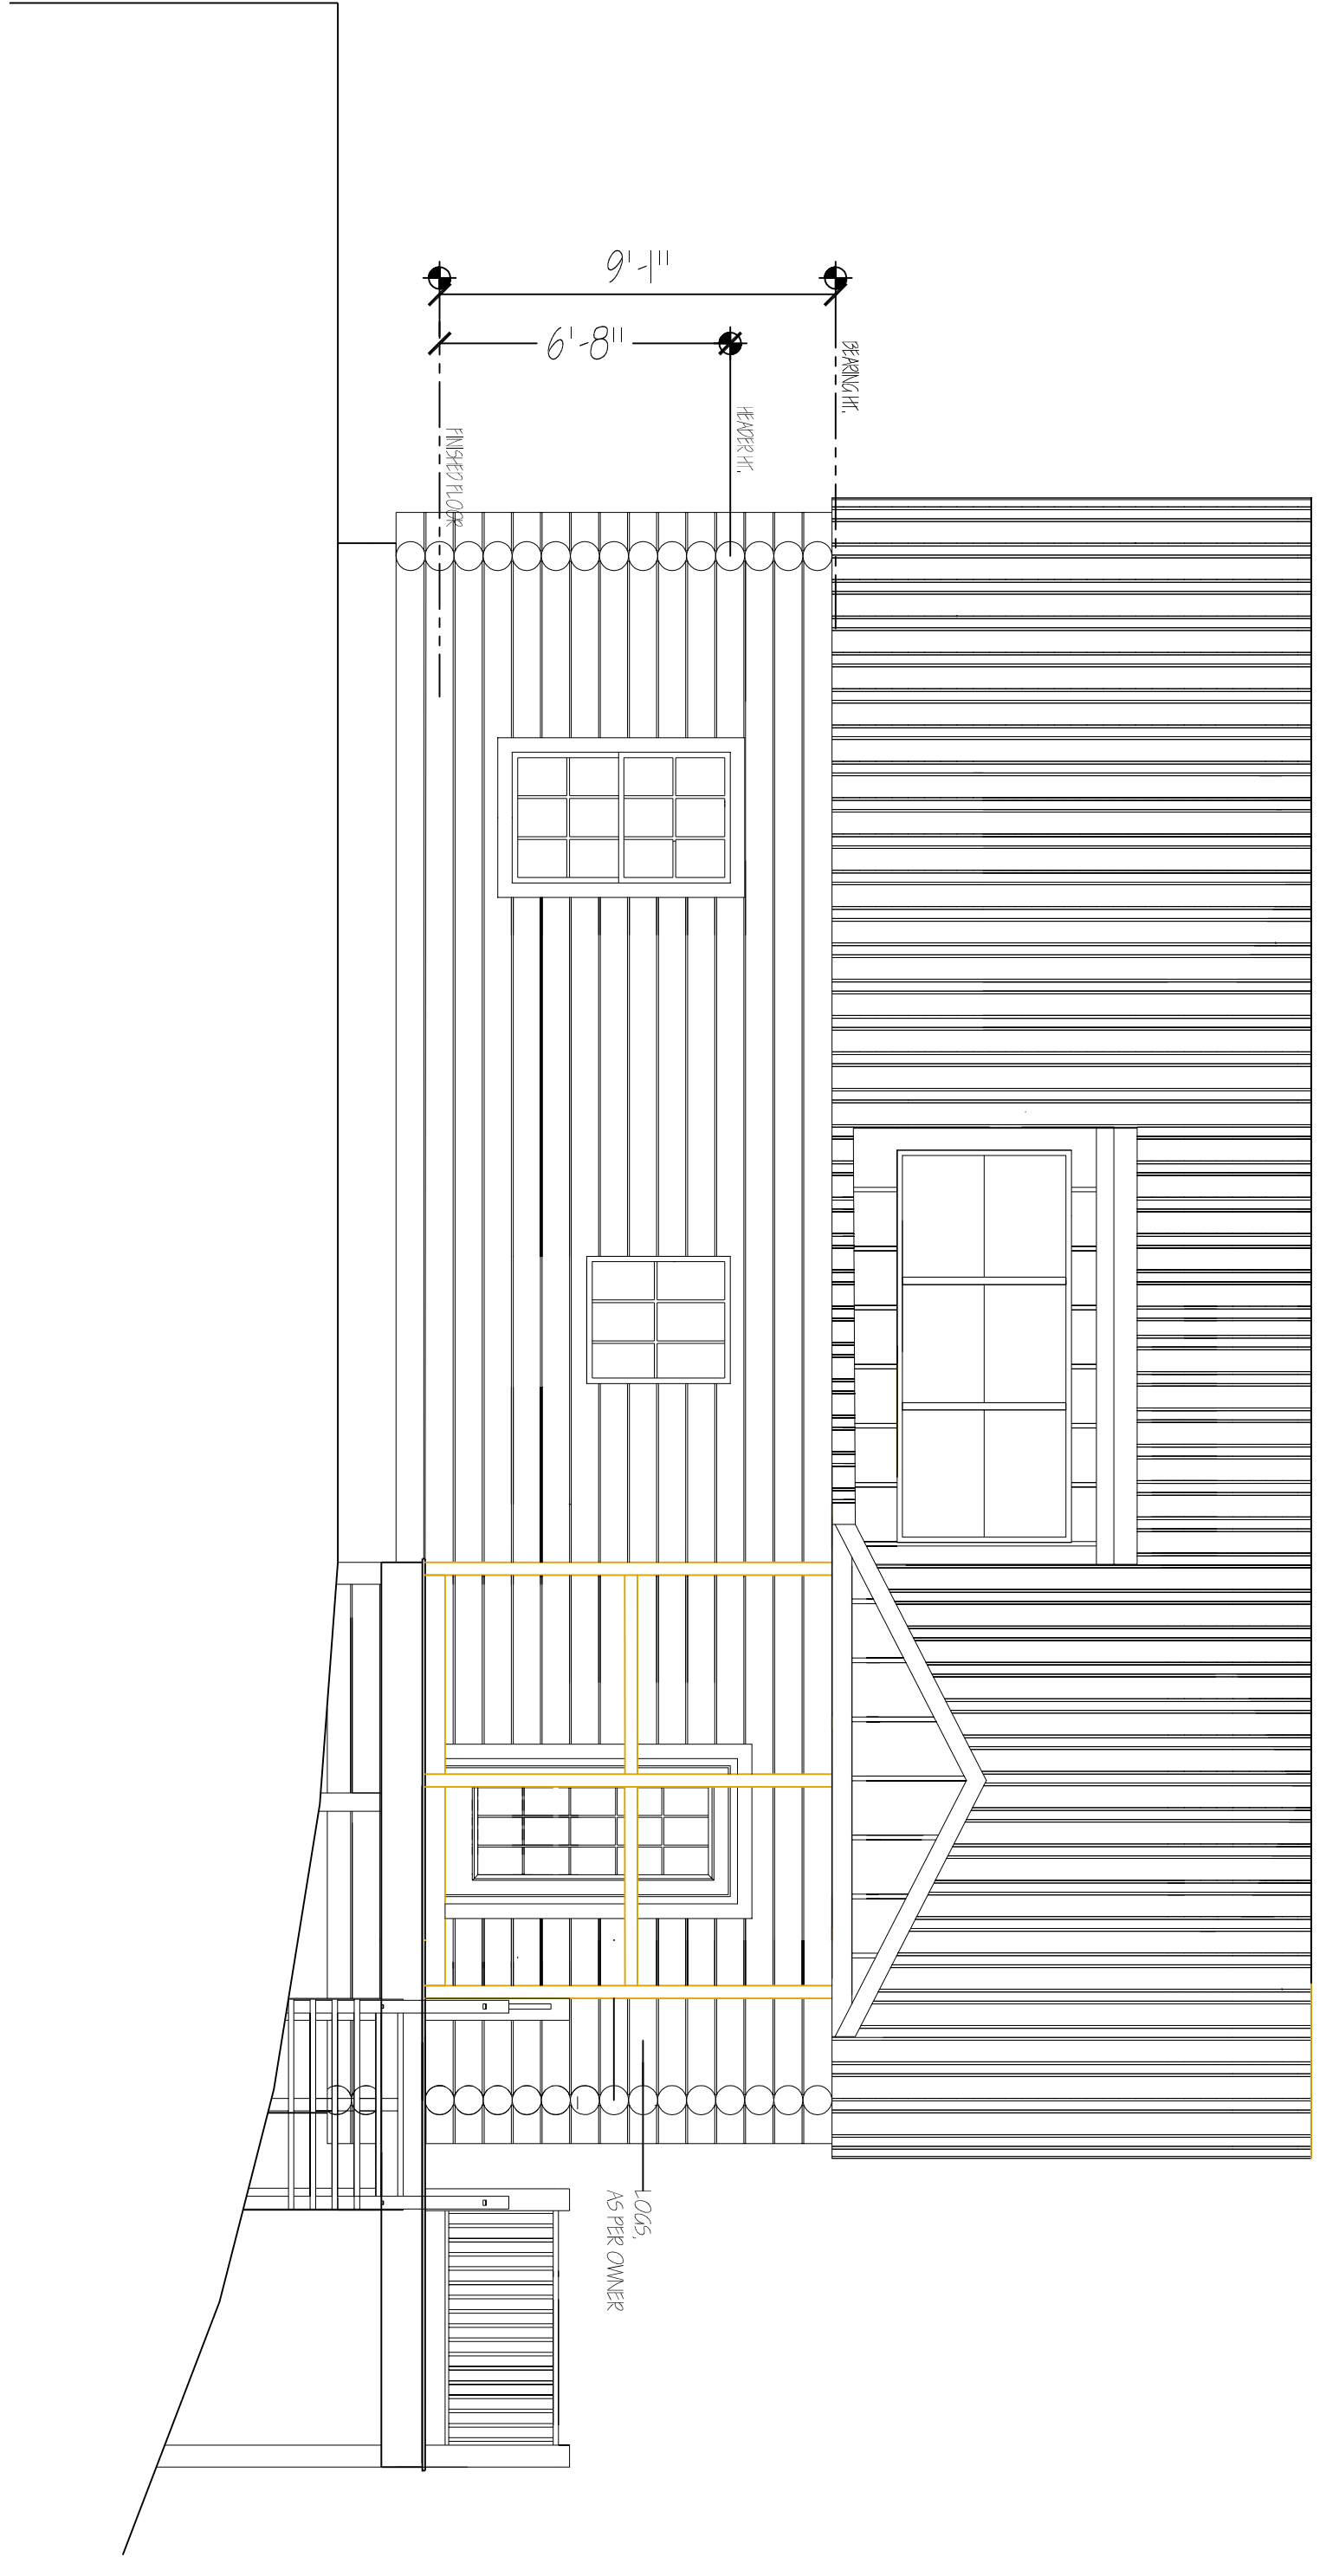


1
A2.2
MS
REAR ELEVATION

JOB NO.:	11-21
DESIGN:	WRV
DRAFTING:	KMN/RJB
DATE:	05/19/11

REVISIONS	
1.	
2.	
3.	
4.	
5.	
6.	

REAR & LEFT ELEVATIONS

De Prey
**LOT NO. 4 VESPER TERRACE
 LAKE TOMAHARK, WI 54539**

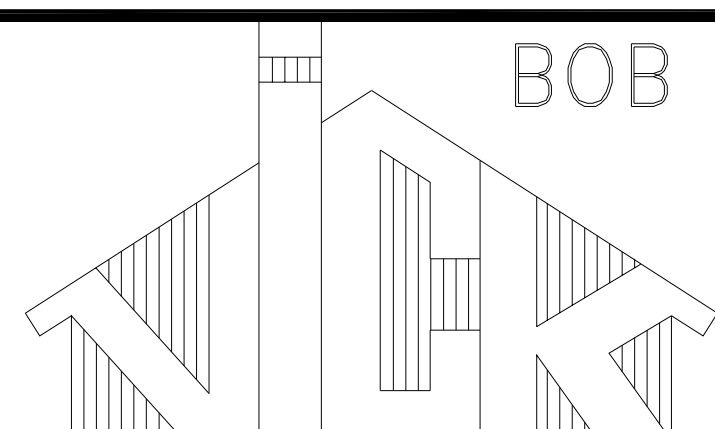

BOB VICK & ASSOC.
 Engineers & Surveyors
 P.O. Box 2244
 Cookeville, Tennessee 38502
 Voice: 931-526-6022
 Fax: 931-526-6032