

WALL LEGEND

	3/4\"/> WALL
	1/2\"/> WALL
	1\"/> WALL

AREA


	104
	105
	106
	107
	108
	109
	110

DOOR SCHEDULE

NUMBER	QUANTITY	DOOR SIZE	REMARKS



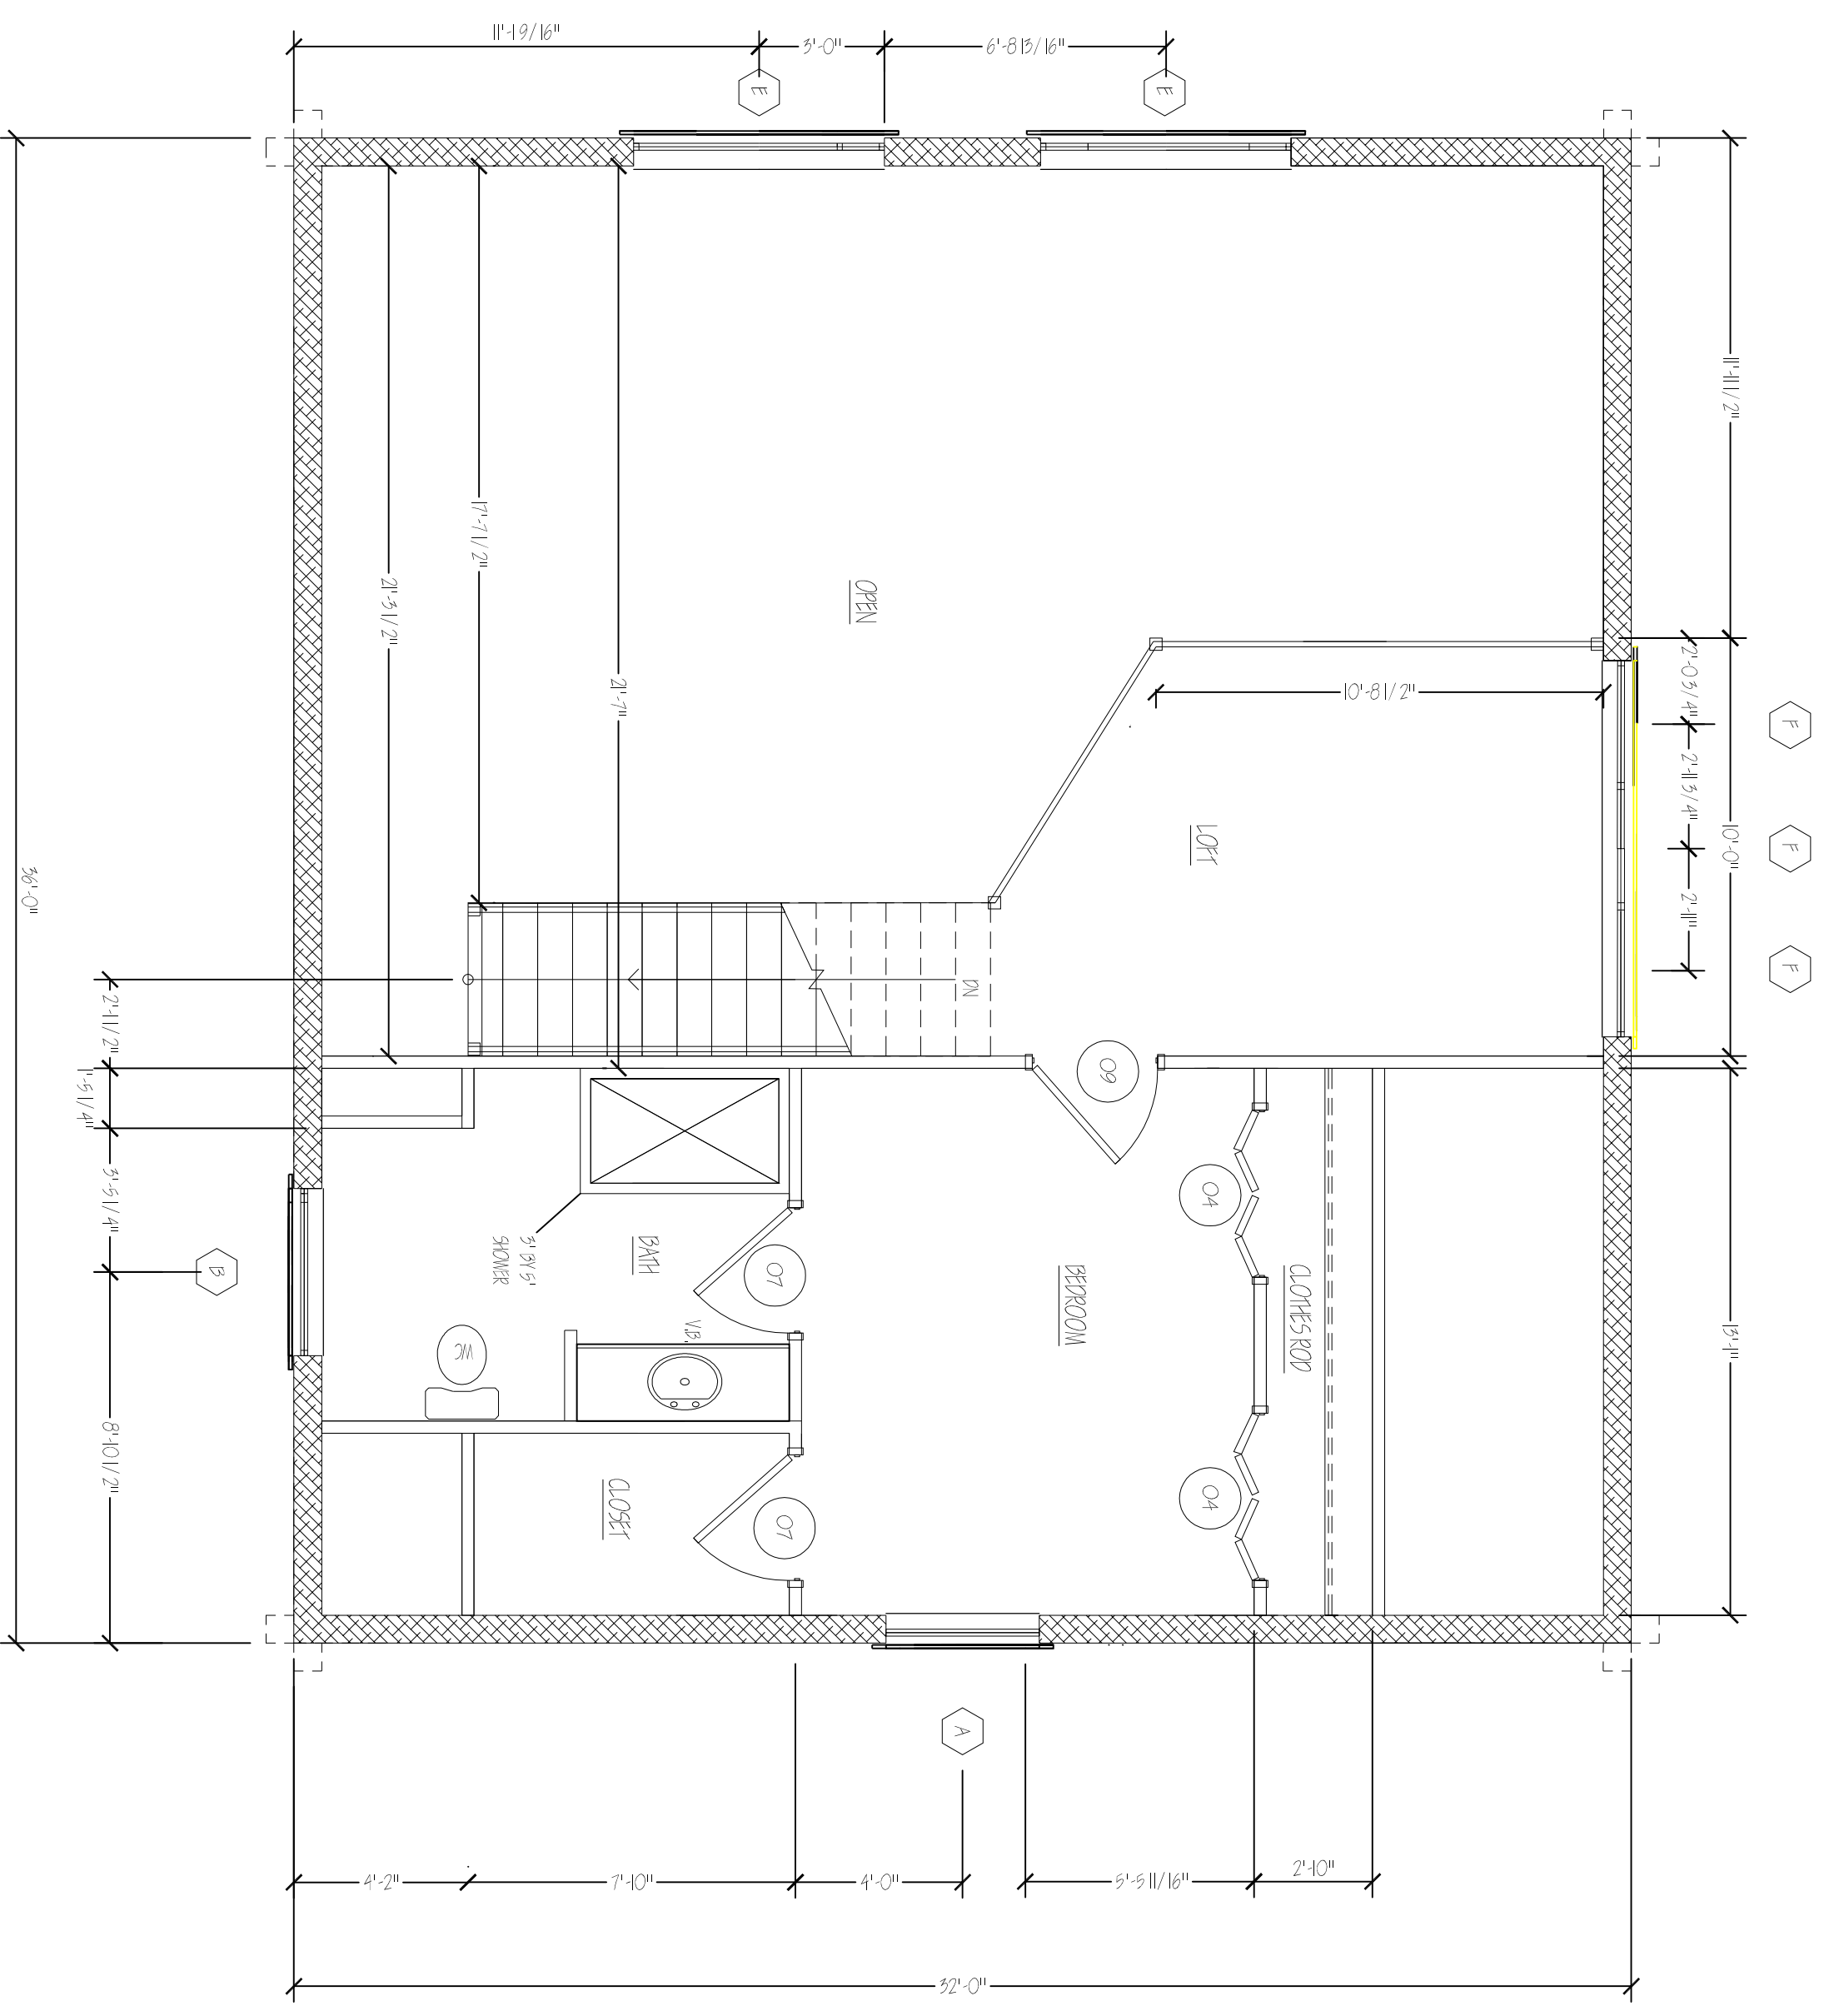

1 SECOND FLOOR PLAN
A1.2
N5

- NOTES:
1. OWNER SHALL VERIFY ALL DIMENSIONS, NOTES AND REVISIONS.
 2. THIS FLOOR PLAN IS BASED UPON THE 10' x 10' FOUNDATION PLAN.
 3. ALL DIMENSIONS ARE TO FACE UNLESS OTHERWISE NOTED.
 4. THE FLOOR FINISHES ARE TO BE DETERMINED BY THE OWNER.
 5. ALL ROOMS AND WINDOWS ARE TO BE FINISHED BY THE OWNER.

<h1 style="font-size: 48px; margin: 0;">A1.2</h1> <p style="font-size: 12px; margin: 0;">11-21</p>	JOB NO.:	11-21	REVISIONS		<p>SECOND FLOOR PLAN</p> <p>De Prey</p> <p>LOT NO. 4 VESPER TERRACE</p> <p>LAKE TOMAHARK, WI 54539</p>	<p>BOB VICK & ASSOC. Engineers & Surveyors P.O. Box 2244 Cookeville, Tennessee 38502 Voice: 931-526-6022 Fax: 931-526-6032</p>
	DESIGN:	WRV	1.			
	DRAFTING:	KMN/RJB	2.			
	DATE:	05/19/11	3.			
		4.				
		5.				
		6.				