


PROJECT NUMBER	??-??
DESIGN:	WRV
DRAFTING:	
DATE:	9-15-11


REVISIONS	1.	
	2.	
	3.	
	4.	
	5.	
	6.	

38'X32' LOG CABIN

2ND FLOOR PLAN & SCHEDULES

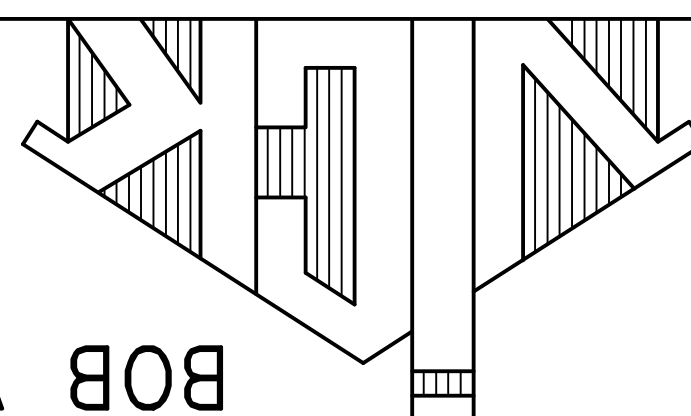

BOB VICK & ASSOC.
 Engineers & Surveyors
 P0 Box 2244
 Cookeville, Tennessee 38502
 voice 931-526-6022
 fax 931-526-6023

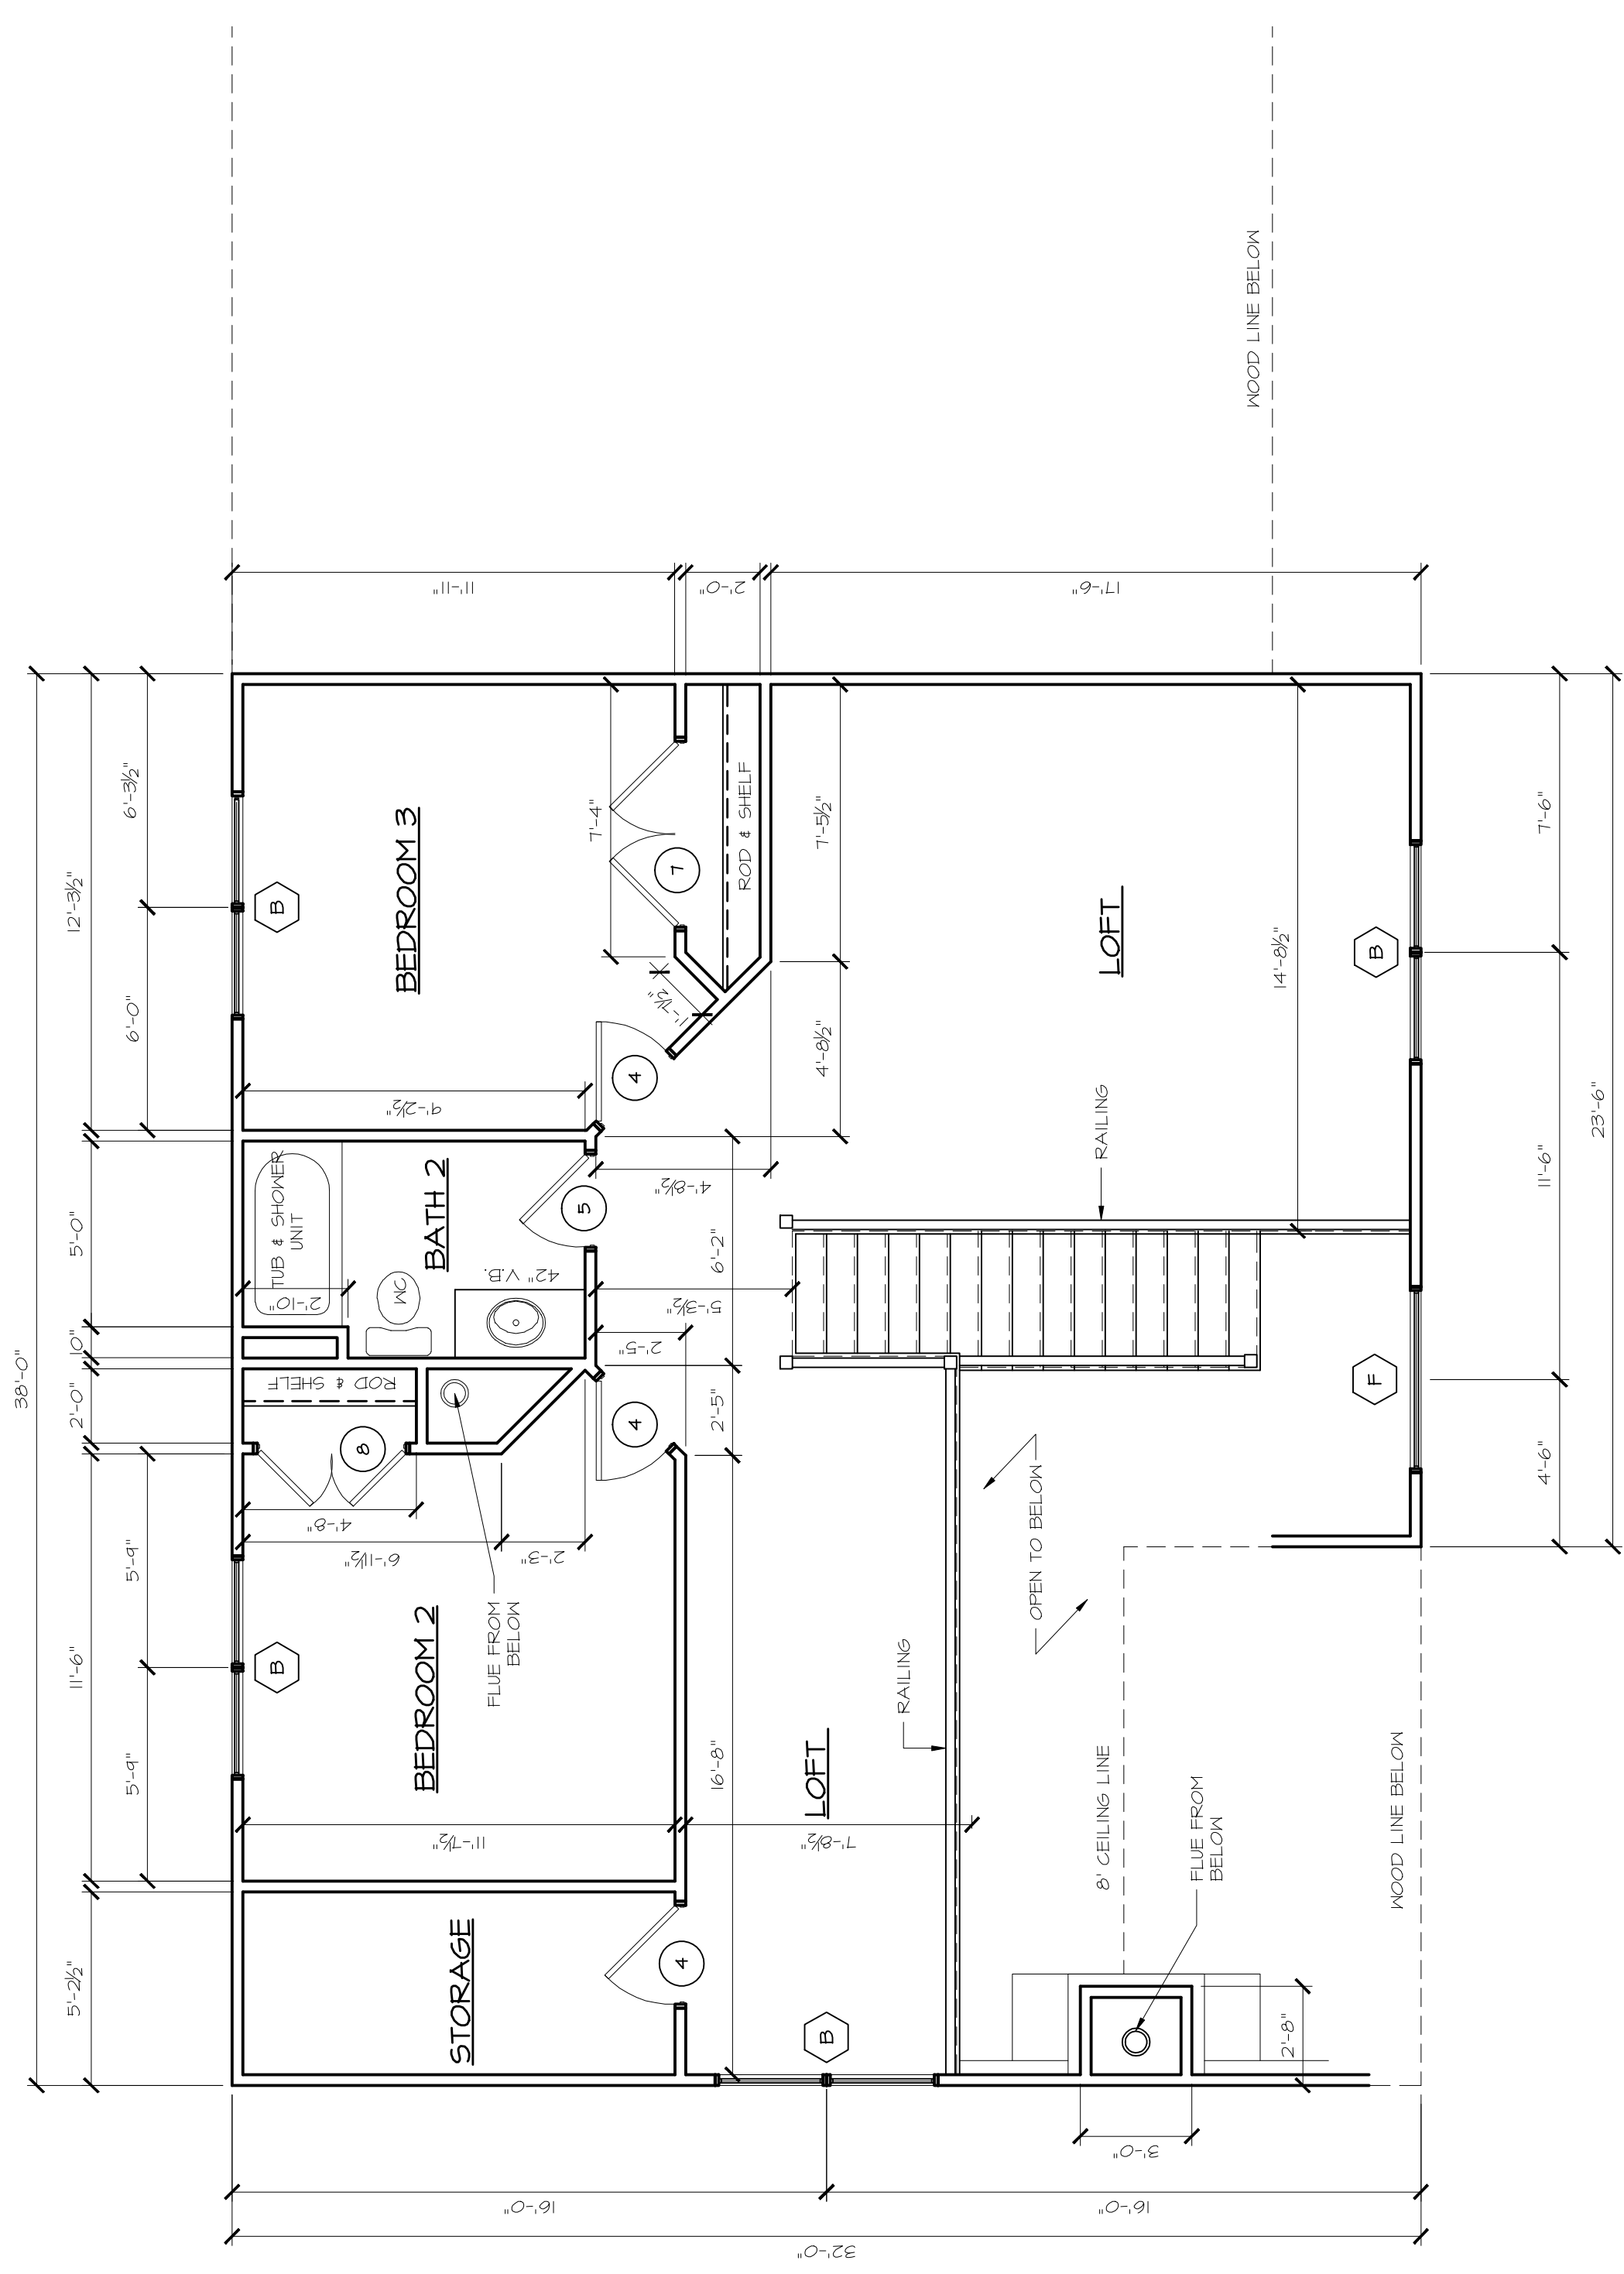

1 SECOND FLOOR PLAN
 A2
 1/4" = 1'-0"

Tag	Quantity	Width	Height	Remarks
A	1	9'-0"	5'-0"	TRIPLE DBL HING UNIT
B	6	6'-0"	5'-0"	TWIN DBL HING UNIT
C	1	3'-0"	5'-0"	DBL HING UNIT
D	1	3'-0"	3'-0"	DBL HING UNIT
E	1	4'-0"	2'-0"	TWIN FIXED WINDOW UNIT
F	1	5'-0"	5'-0"	CIRCLE TOP PICTURE WINDOW

NOTES: 1. SEE EXTERIOR ELEVATIONS FOR GRID PATTERNS.

Tag	Quantity	Width	Height	Remarks
1	1	3'-0"	6'-8"	EXT. FRONT DOOR W/ 12" SIDELIGHTS
2	1	6'-0"	6'-8"	EXT. FULL GLASS PATIO DOOR
3	2	3'-0"	6'-8"	EXT. INSULATED METAL DOOR
4	5	2'-8"	6'-8"	INT. DOOR UNIT
5	3	2'-6"	6'-8"	INT. DOOR UNIT
6	1	2'-4"	6'-8"	INT. DOOR UNIT
7	1	5'-0"	6'-8"	INT. DBL DOOR UNIT
8	1	4'-0"	6'-8"	INT. DBL DOOR UNIT
9	2	8'-0"	7'-0"	GARAGE DOOR