


PROJECT NUMBER	??-??
DESIGN:	WRV
DRAFTING:	
DATE:	9-15-11
1.	
2.	
3.	
4.	
5.	
6.	


REVISIONS

ELEVATIONS


38'X32' LOG CABIN

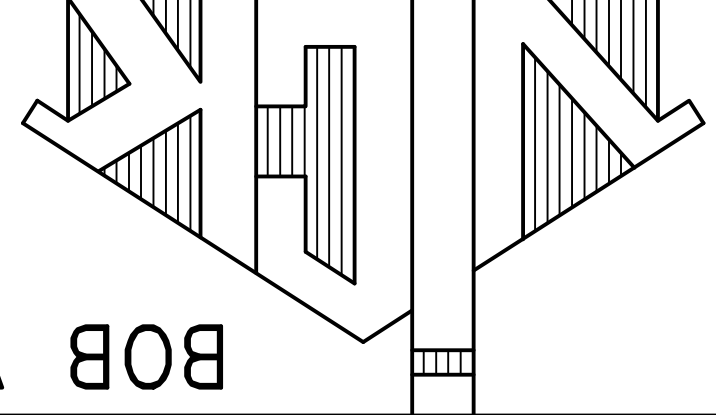

BOB VICK & ASSOC.
Engineers & Surveyors
P.O. Box 2244
Cookeville, Tennessee 38502
voice 931-526-6022
fax 931-526-6023

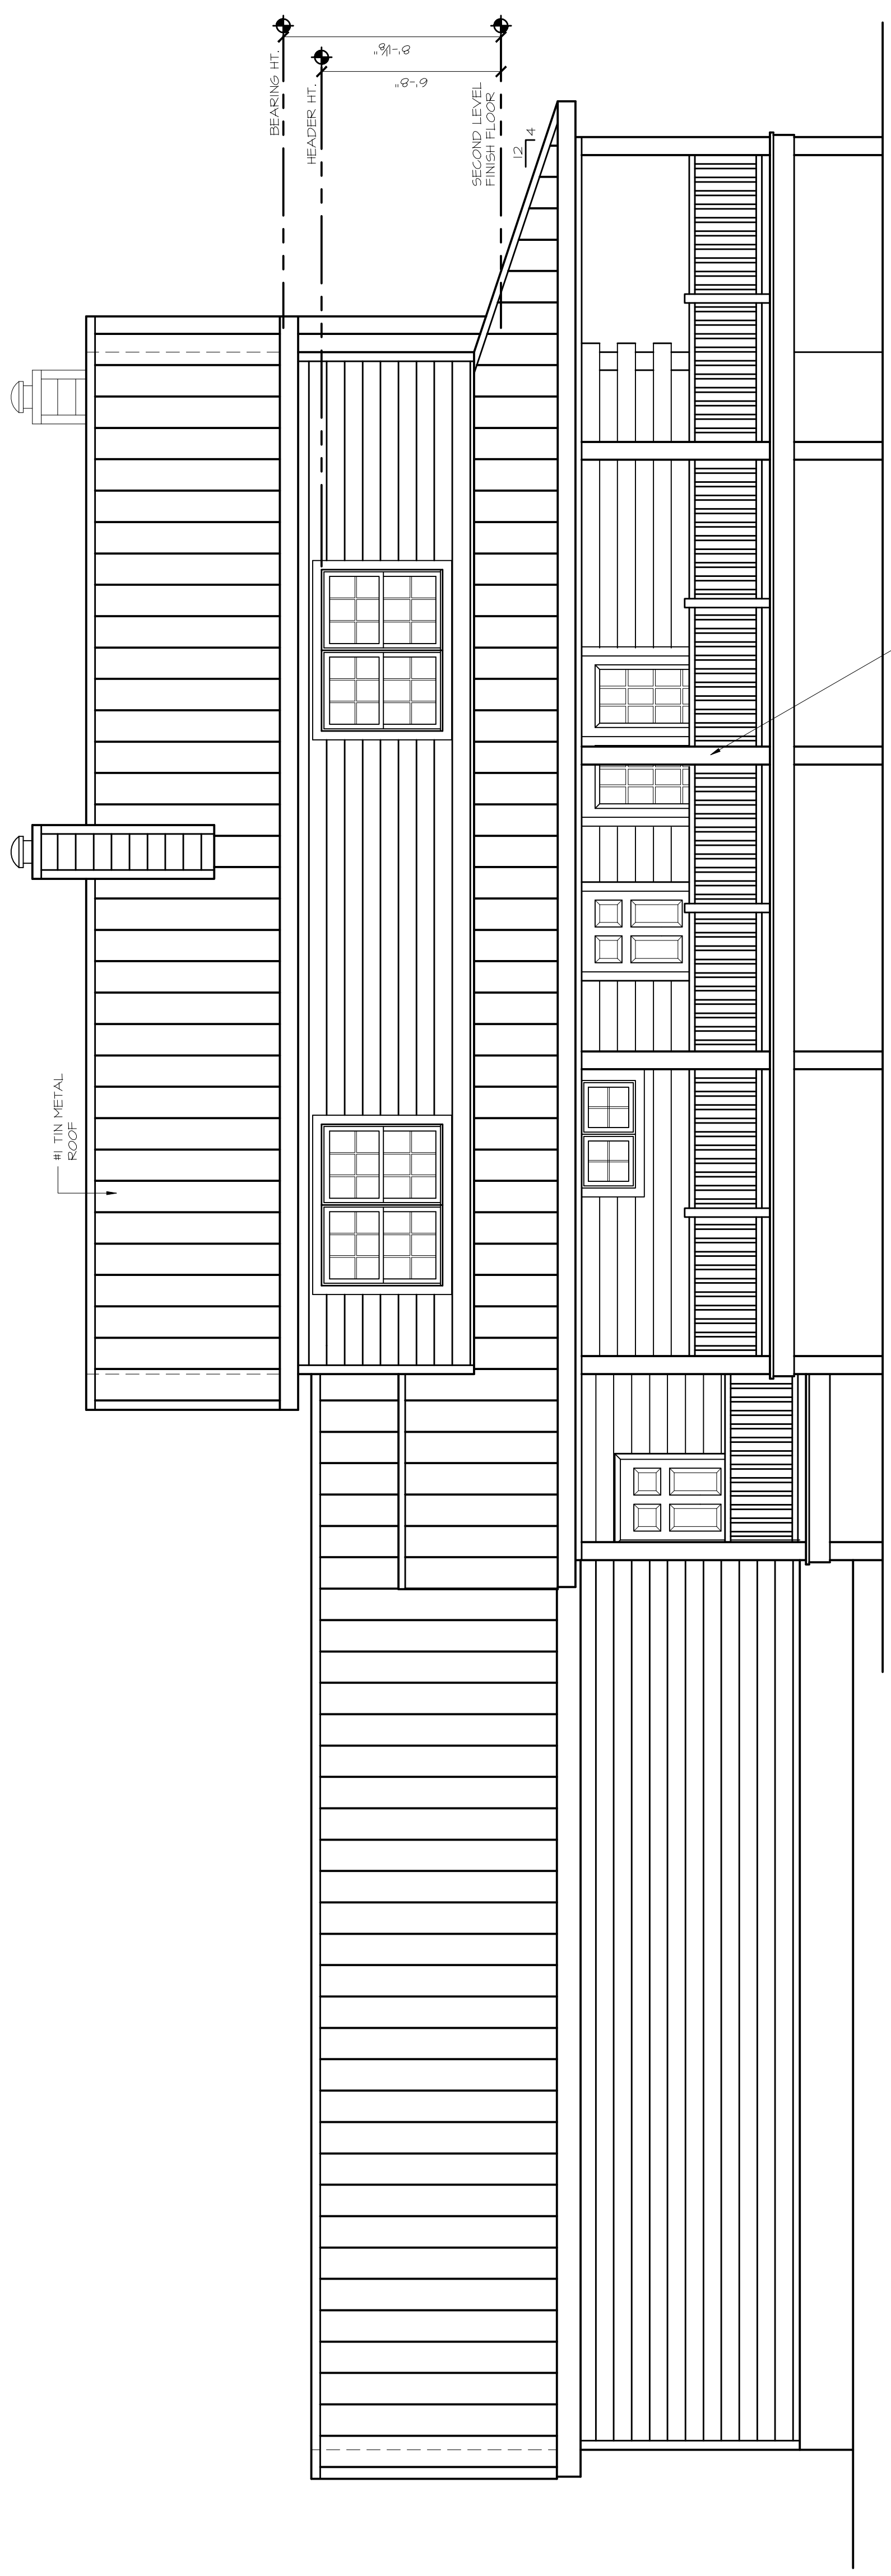

1 REAR ELEVATION
A4
1/4" = 1'-0"

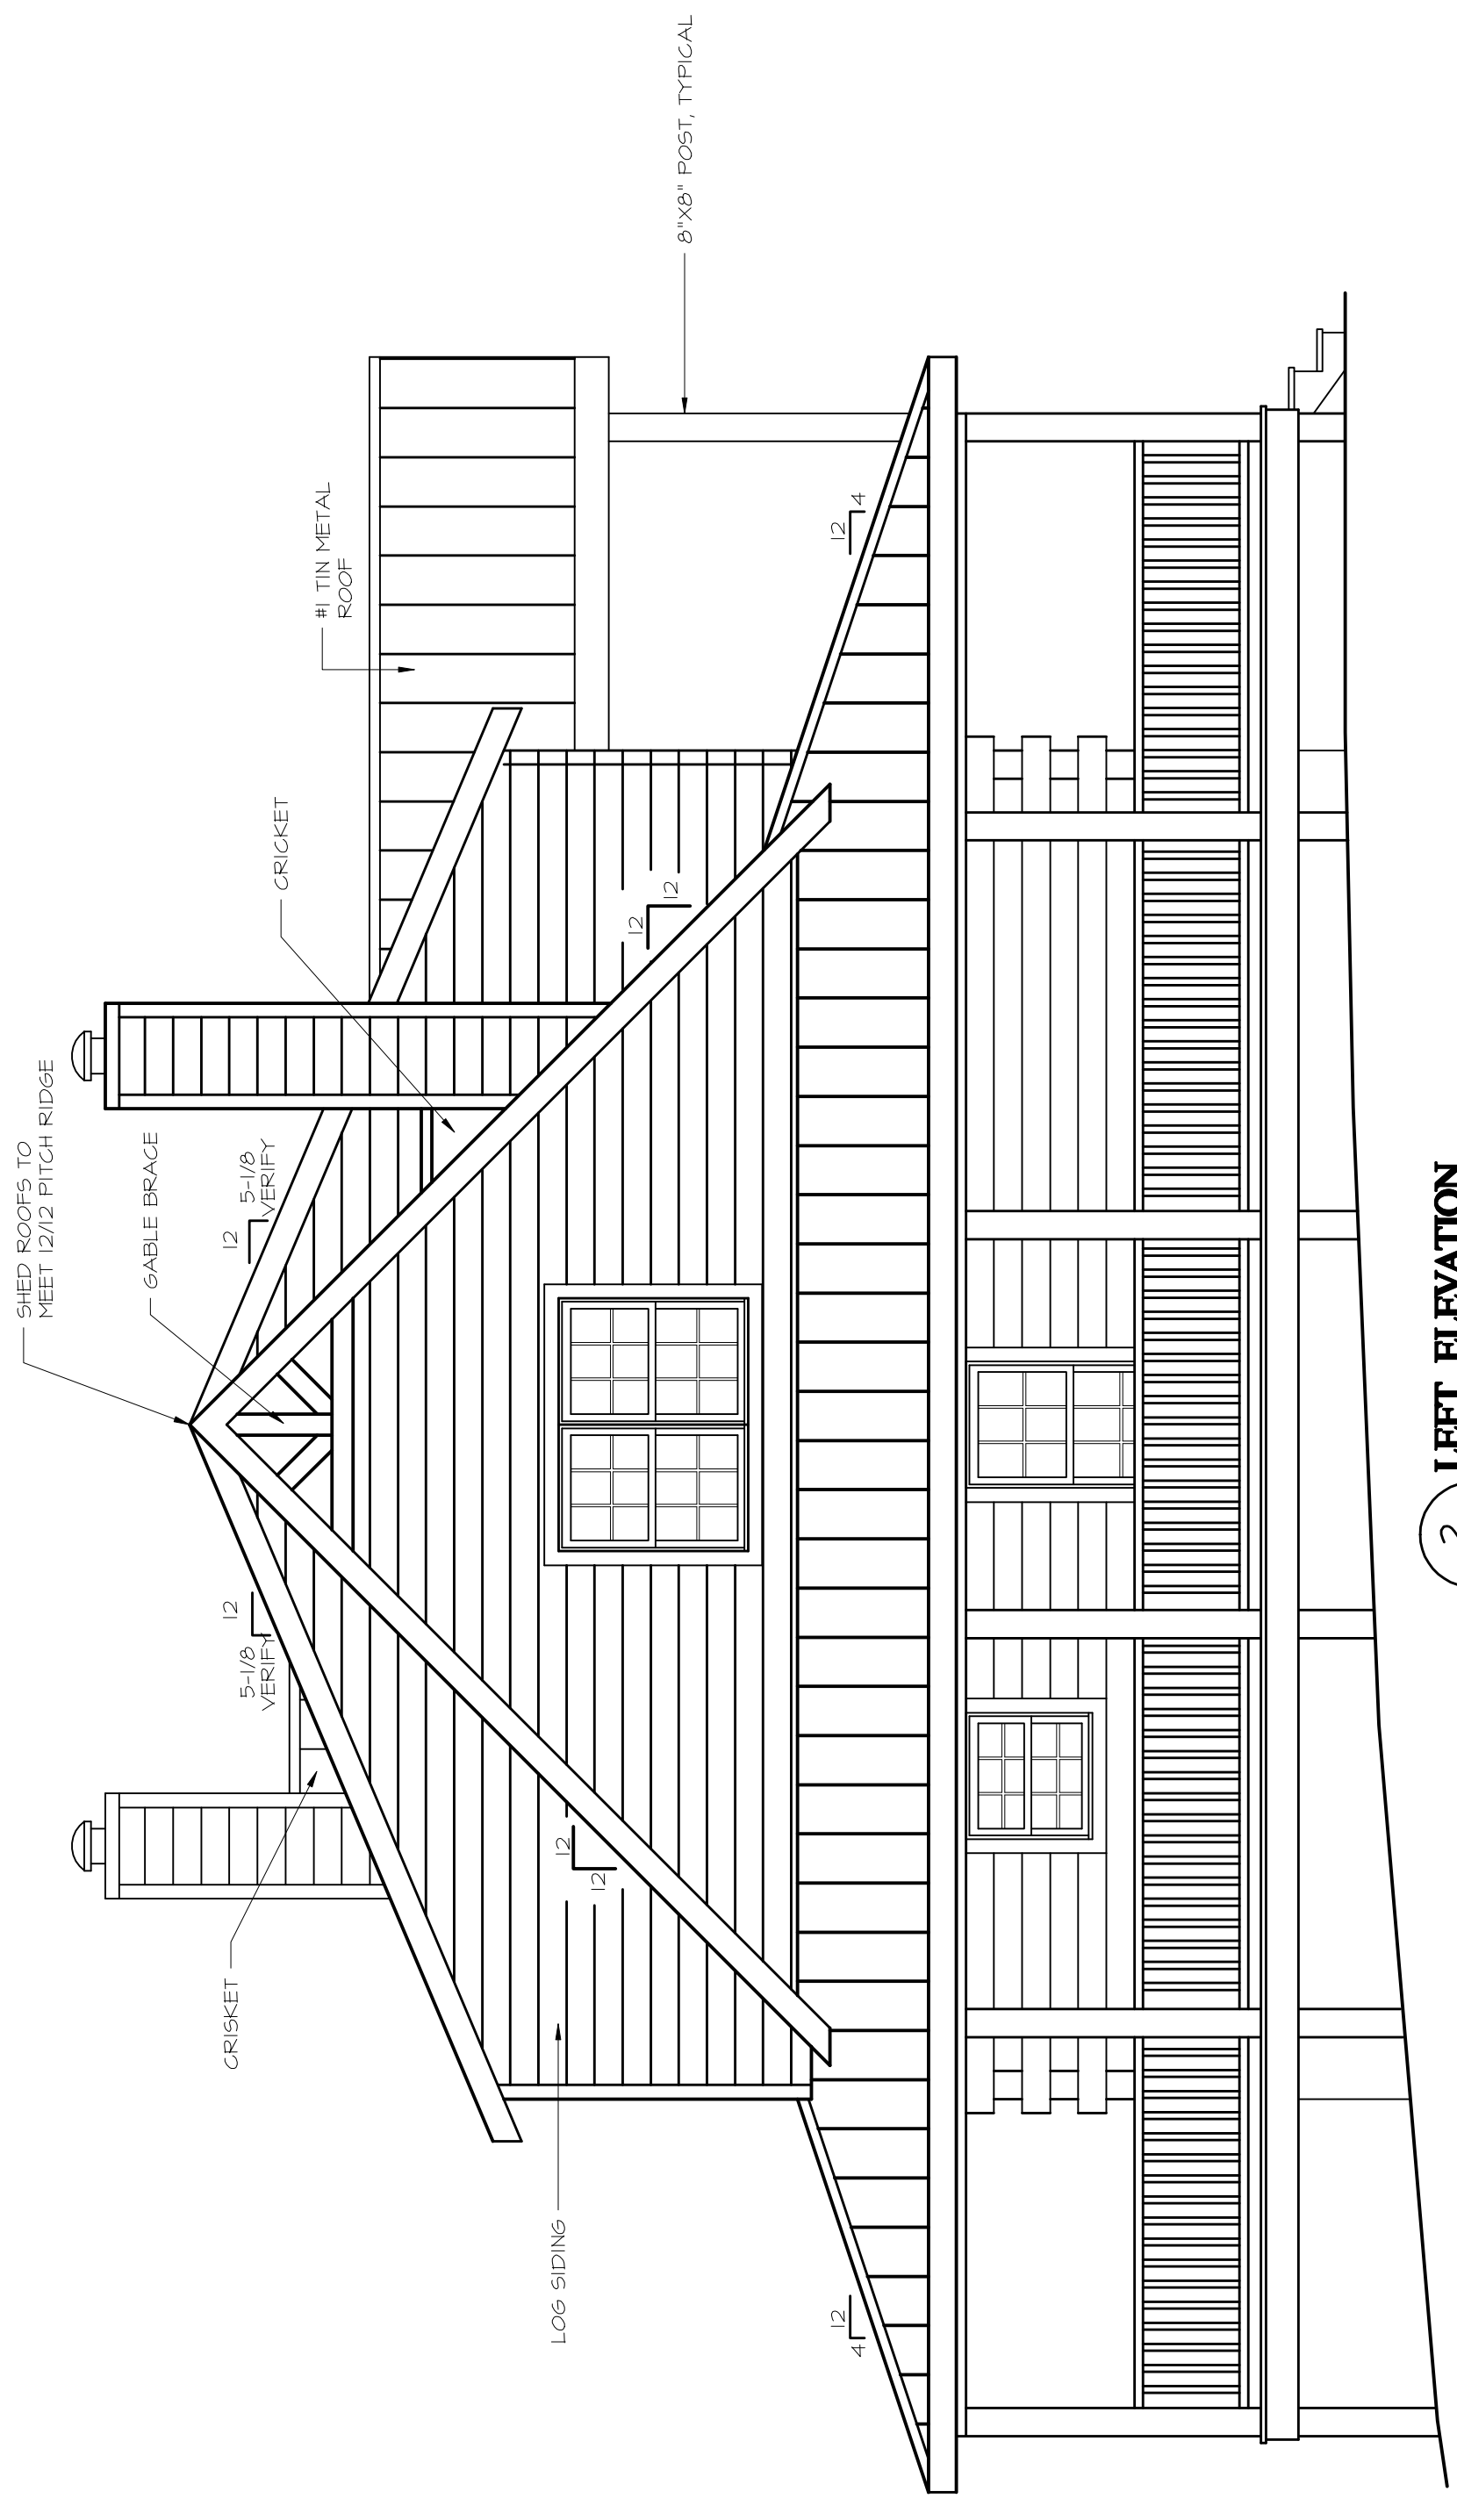

2 LEFT ELEVATION
A4
1/4" = 1'-0"